


SEE TYPICAL FOUNDATION EDGE DETAIL

SECTION A-A

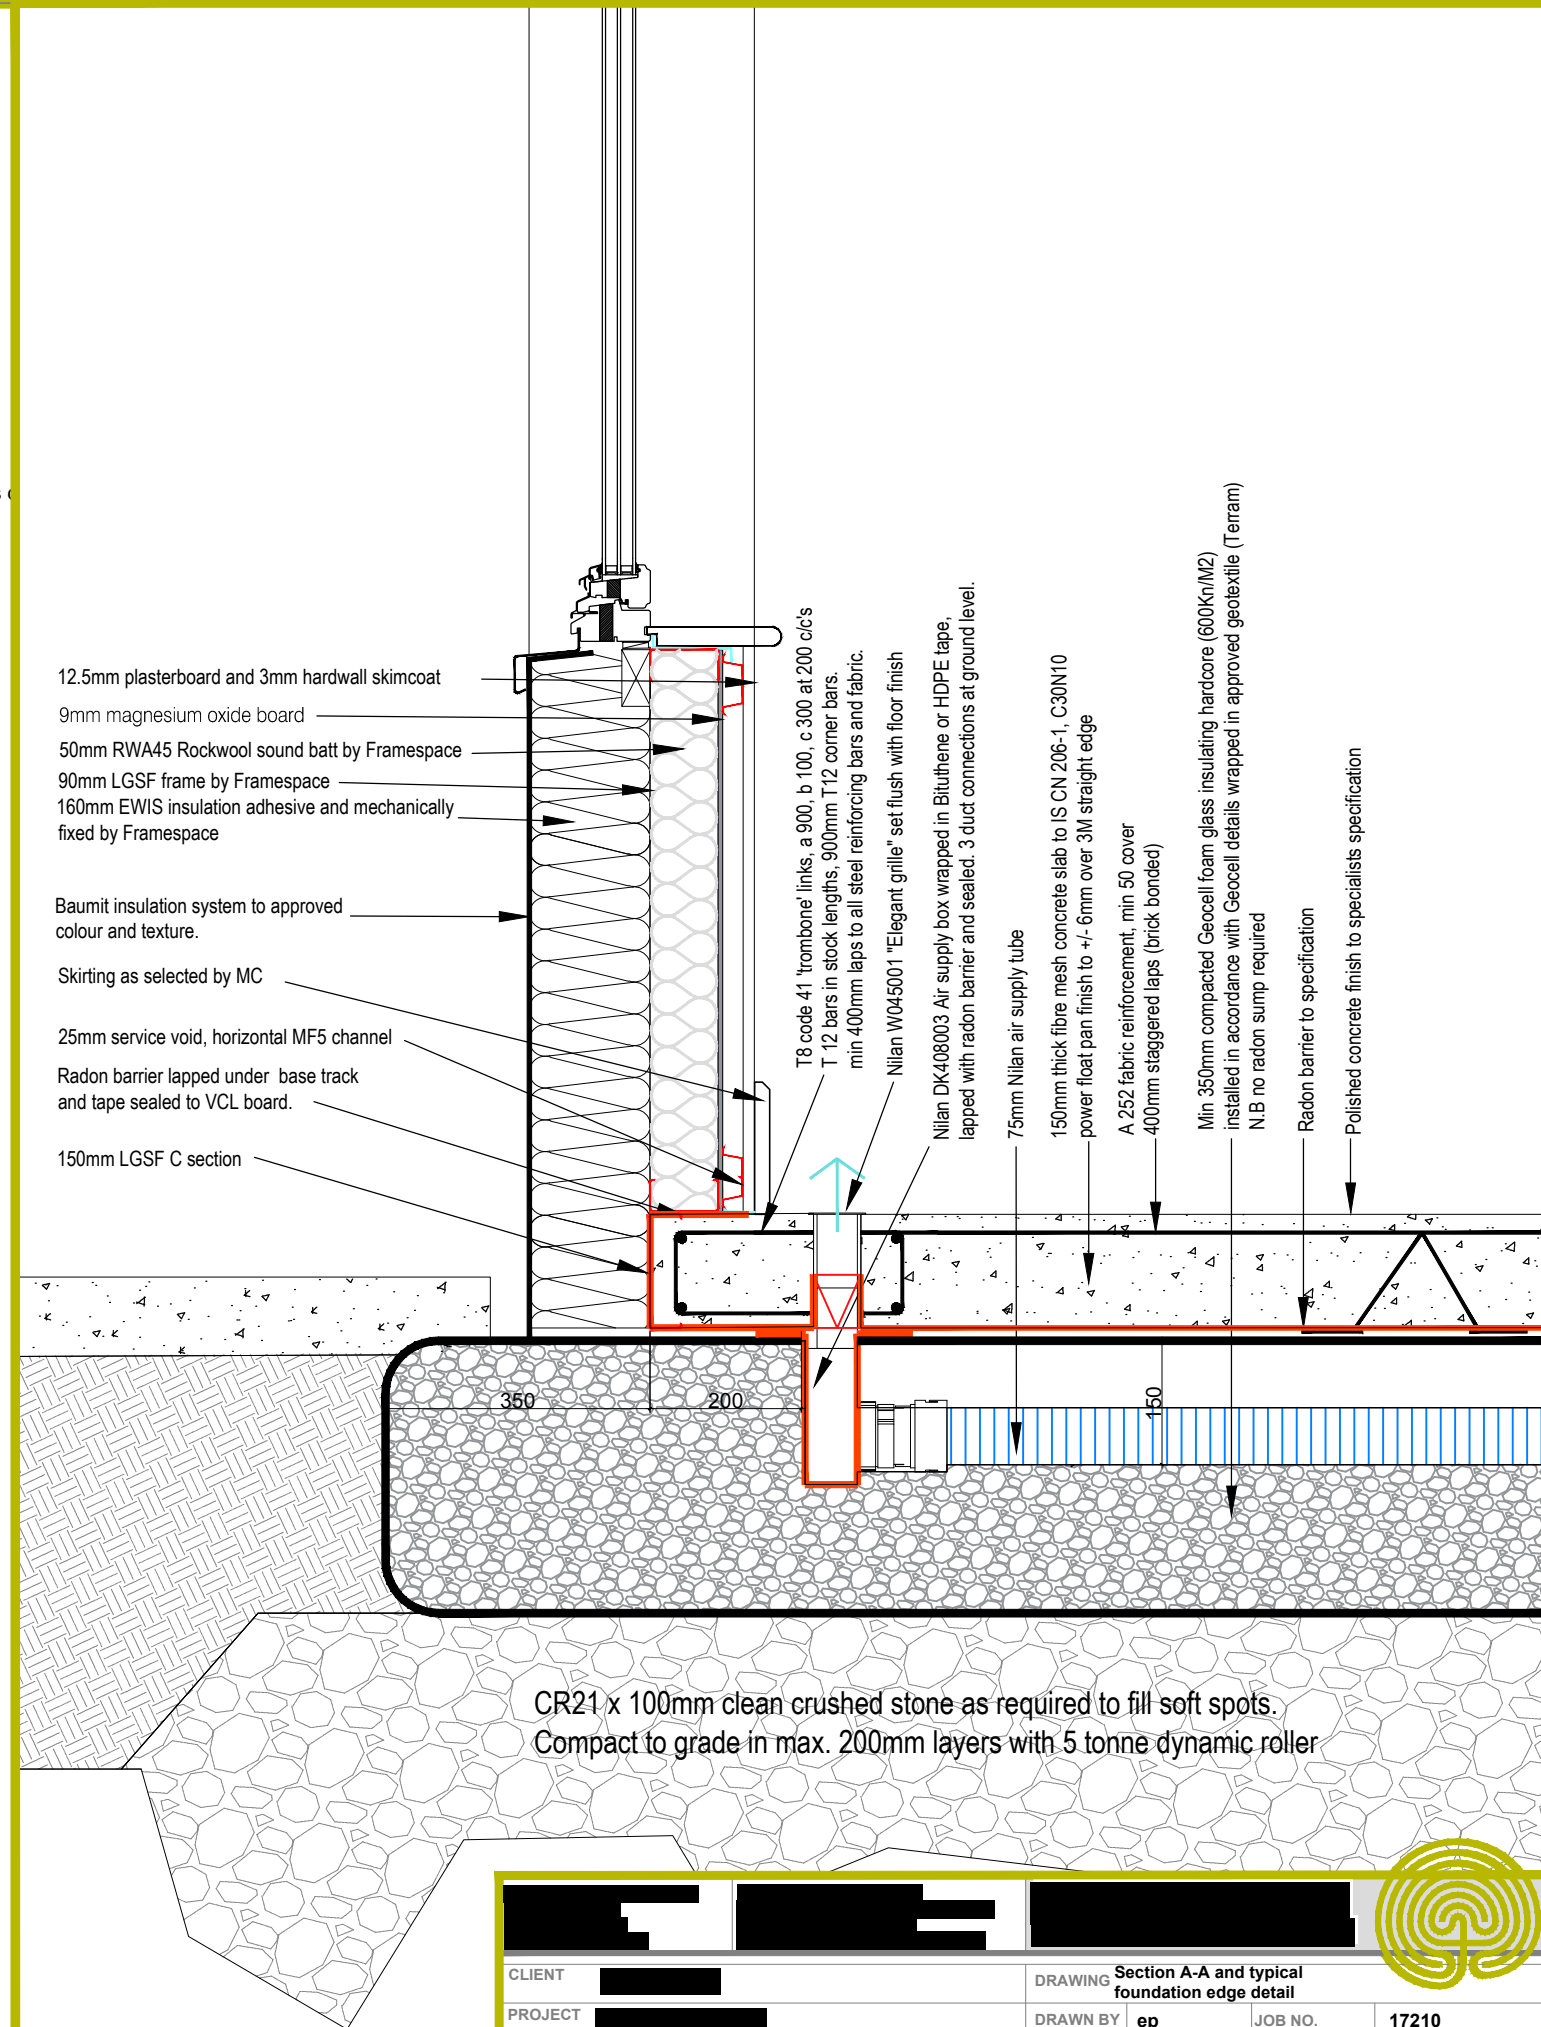

| | | | |
|----------|--|-------------|---------------------|
| CLIENT | [REDACTED] | | |
| PROJECT | [REDACTED] | | |
| NOTES | Do Not Scale. Use Figured Dimensions Only. Not for Construction © COPYRIGHT | | |
| DRAWING | Section A-A and typical foundation edge detail | JOB NO. | 17210 |
| DRAWN BY | ep | SCALE | 1:50 and 1:10 at A3 |
| DATE | 09.01.18 | DRAWING NO. | 05 C |
| Revision | 01-18.01.18 | status | For tender |

